

A		DRAWING DESCRIPTION	DRAWING NUMBER	SHEET NO.	ISSUE NO.	ISSUE DATE	DRAWING STATUS				
							CANCELLED	PRELIMINARY	FOR CONSTRUCTION	AS BUILT	REFERENCE ONLY
		SITE ACCESS AND LOCALITY PLAN	WA100756	S1	1	14/05/25		✓			
		SITE LAYOUT	WA100756	S1-1	1	14/05/25		✓			
B		NORTH ELEVATION	WA100756	S3	1	14/05/25		✓			
C											
D											
E											
F											



AMPLITEL

Part of the Telstra Group

YELBENI

TOWER AMS SITE REF: WA100756

ADDRESS: LOT 12951 NUNGARIN- WYALKATCHEM RD
YELBENI
WA 6487



ORDER	DRAWN	CHKD	AMENDMENT	EXAM	APPD	DATE	ISS
BTS-35994	AS	AH	PRELIMINARY - 80001697WO017VENTIA	JL	JT	14.05.25	1



TOWER AMS SITE WA100756
YELBENI

DRAWING INDEX AND DOCUMENT CONTROL
LOT 12951 NUNGARIN- WYALKATCHEM RD, YELBENI, WA 6487

DWG NO.	WA100756	SHT NO.	DC
---------	----------	---------	----

©Amplitel PTY LTD as Trustee for the Towers Business Operating Trust (ABN 75 357 171 746) All rights reserved.

Cad file: WA100756_PD.dwg6





YELBENI

TOWER AMS SITE REF: WA100756

ADDRESS: LOT 12951 NUNGARIN- WYALKATCHEM RD
YELBENI
WA 6487



ORDER	DRAWN	CHKD	AMENDMENT	EXAM	APPD	DATE	ISS	 Part of the Telstra Group				
BTS-35994	AS	AH	PRELIMINARY - 80001697WO017VENTIA	JL	JT	14.05.25	1	TOWER AMS SITE WA100756 YELBENI				
								DRAWING INDEX AND DOCUMENT CONTROL LOT 12951 NUNGARIN- WYALKATCHEM RD, YELBENI, WA 6487				
© Amplitel PTY LTD as Trustee for the Towers Business Operating Trust (ABN 75 357 171 746) All rights reserved.								DWG NO.	WA100756		SHT NO.	DC

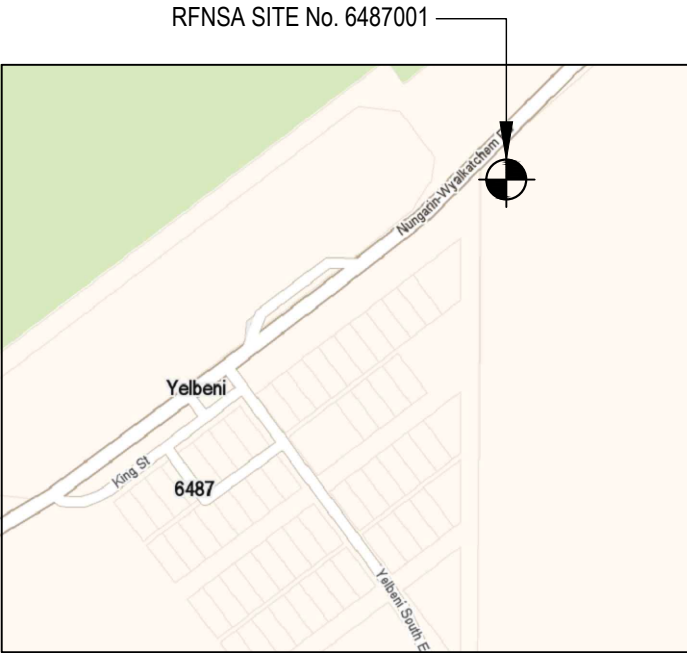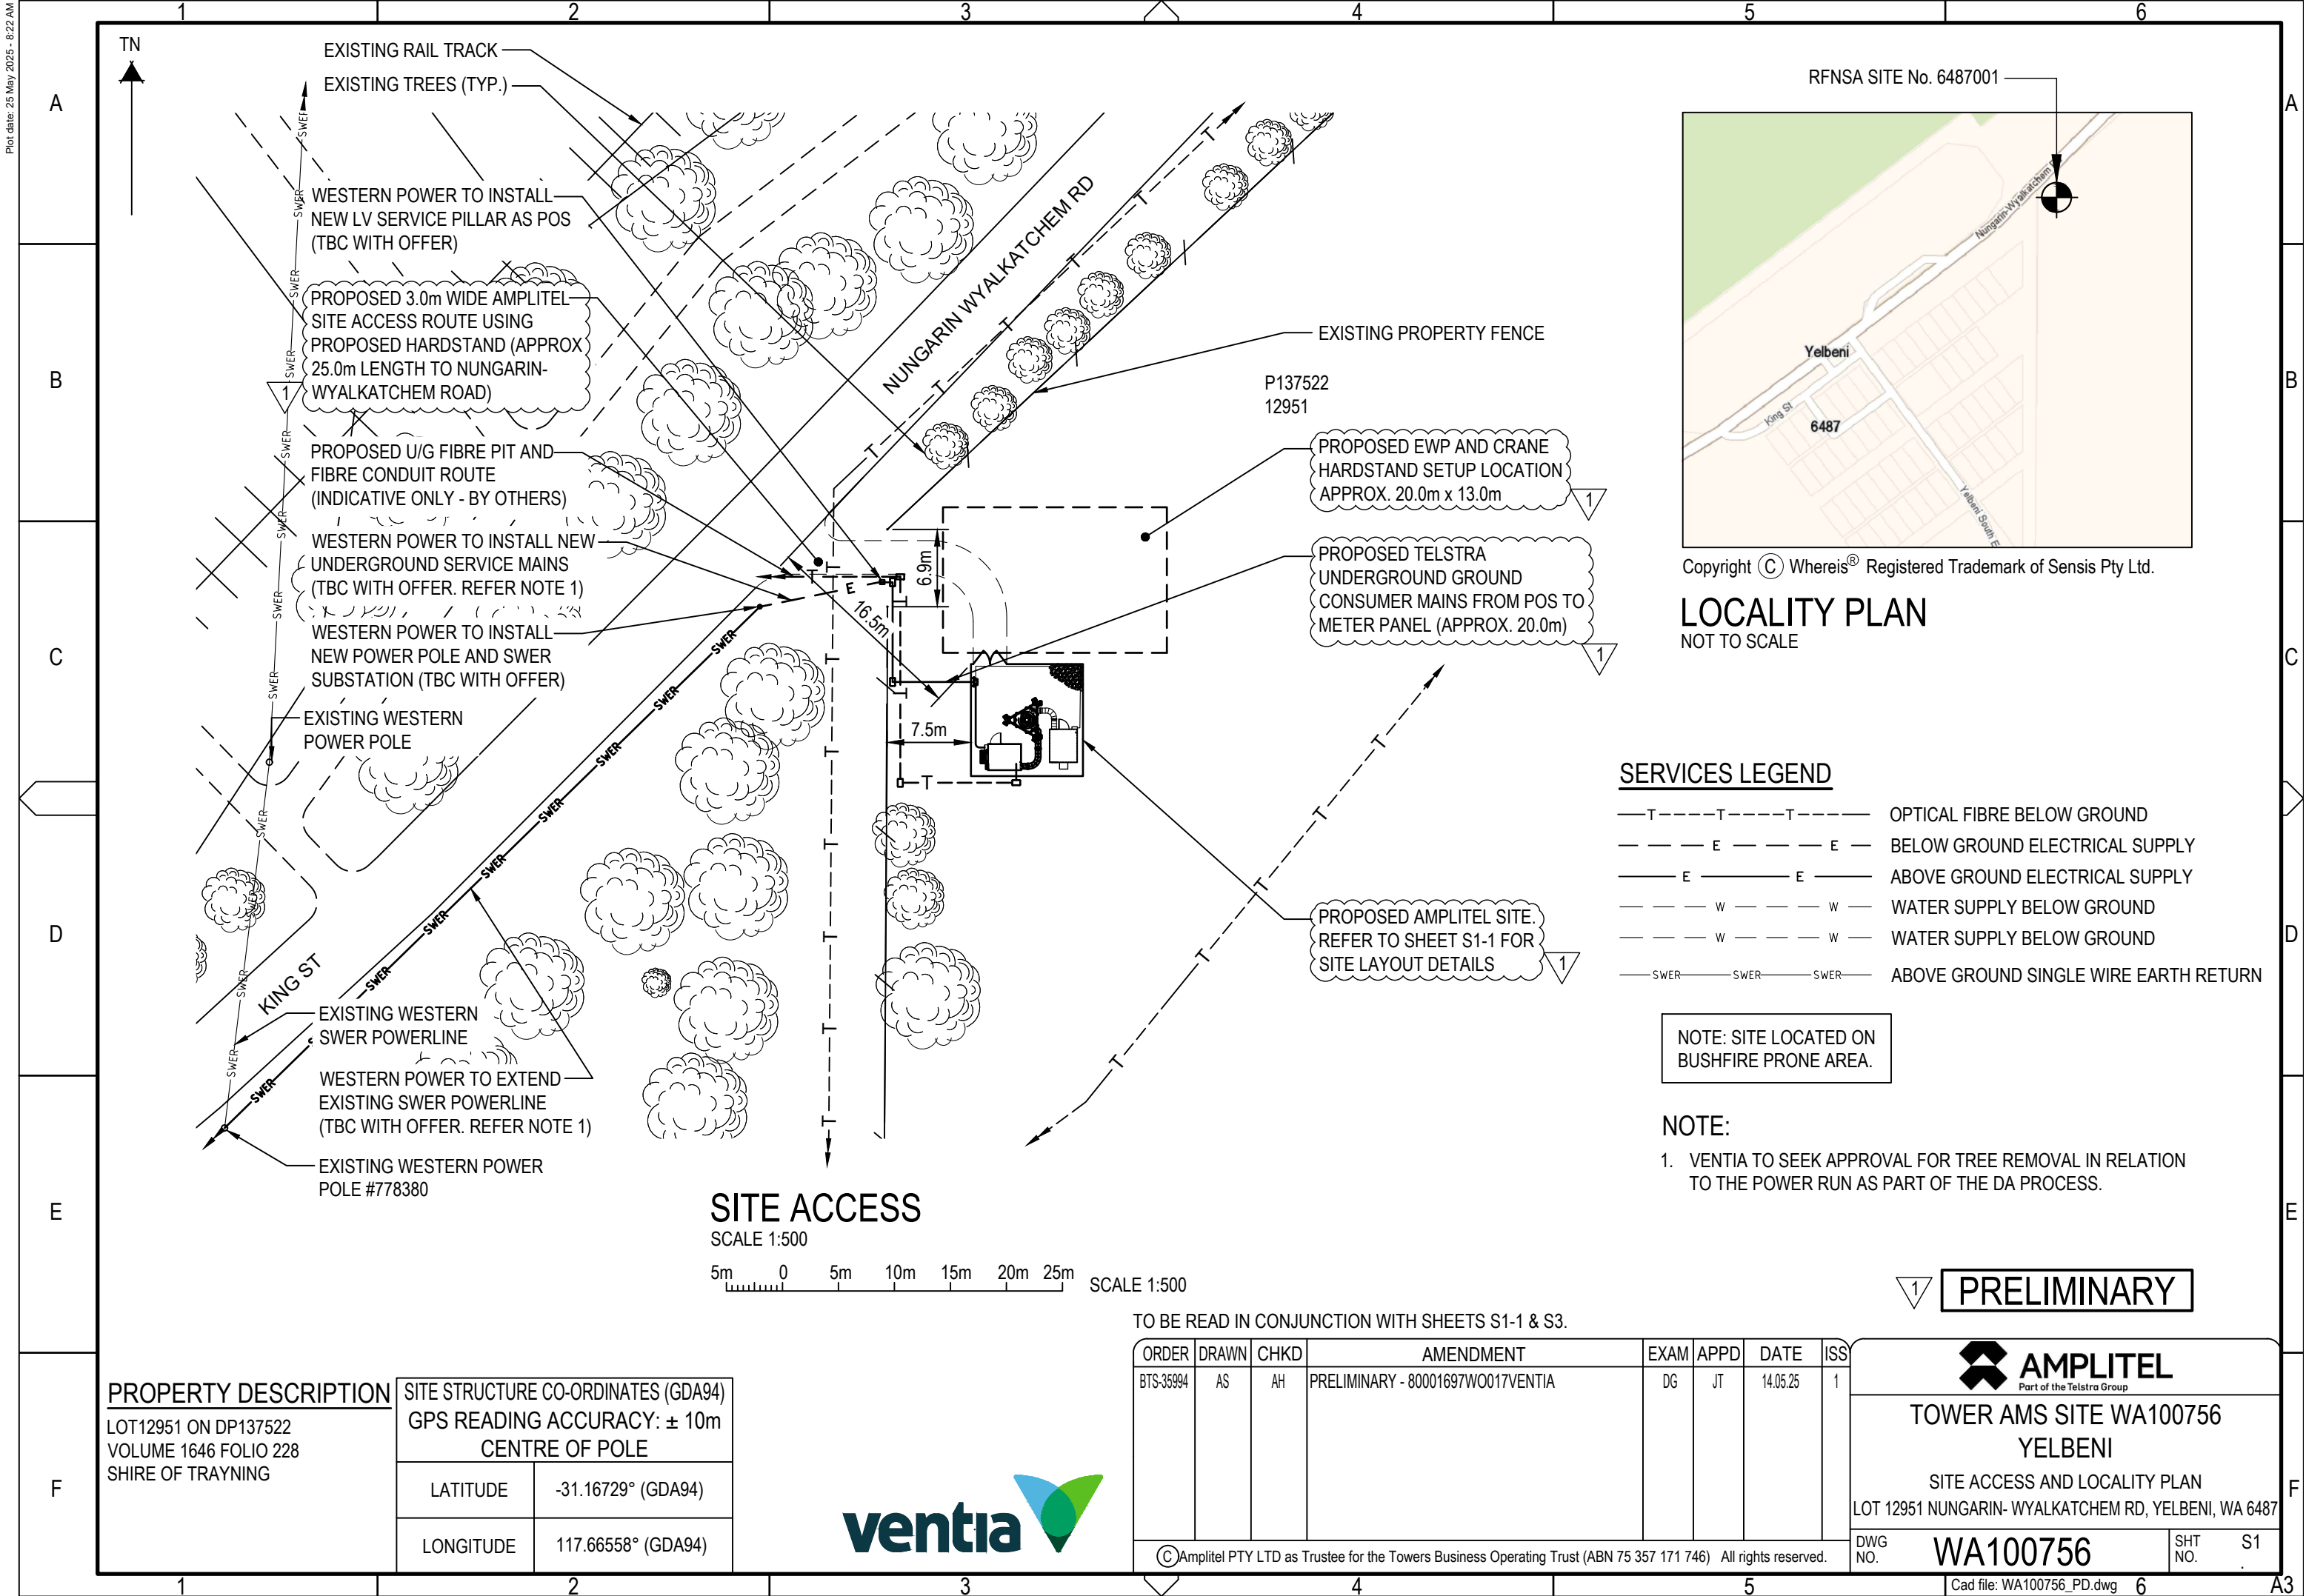

Copyright © Whereis® Registered Trademark of Sensis Pty Ltd.

LOCALITY PLAN
NOT TO SCALE

SERVICES LEGEND

- T — — — T — — — T — — — OPTICAL FIBRE BELOW GROUND
- — — E — — — E — — — BELOW GROUND ELECTRICAL SUPPLY
- — — E — — — E — — — ABOVE GROUND ELECTRICAL SUPPLY
- — — W — — — W — — — WATER SUPPLY BELOW GROUND
- — — W — — — W — — — WATER SUPPLY BELOW GROUND
- SWER — — — SWER — — — SWER — — — ABOVE GROUND SINGLE WIRE EARTH RETURN

NOTE: SITE LOCATED ON BUSHFIRE PRONE AREA.

- NOTE:**
- VENTIA TO SEEK APPROVAL FOR TREE REMOVAL IN RELATION TO THE POWER RUN AS PART OF THE DA PROCESS.

PRELIMINARY

PROPERTY DESCRIPTION

LOT12951 ON DP137522
VOLUME 1646 FOLIO 228
SHIRE OF TRAYNING

SITE STRUCTURE CO-ORDINATES (GDA94)

GPS READING ACCURACY: ± 10m
CENTRE OF POLE

LATITUDE	-31.16729° (GDA94)
LONGITUDE	117.66558° (GDA94)



TO BE READ IN CONJUNCTION WITH SHEETS S1-1 & S3.


ORDER	DRAWN	CHKD	AMENDMENT	EXAM	APPD	DATE	ISS
BTS-35994	AS	AH	PRELIMINARY - 80001697WO017VENTIA	DG	JT	14.05.25	1
© Amplitel PTY LTD as Trustee for the Towers Business Operating Trust (ABN 75 357 171 746) All rights reserved.							




TOWER AMS SITE WA100756
YELBENI

SITE ACCESS AND LOCALITY PLAN
LOT 12951 NUNGARIN- WYALKATCHEM RD, YELBENI, WA 6487

DWG NO.	WA100756	SHT NO.	S1
---------	----------	---------	----

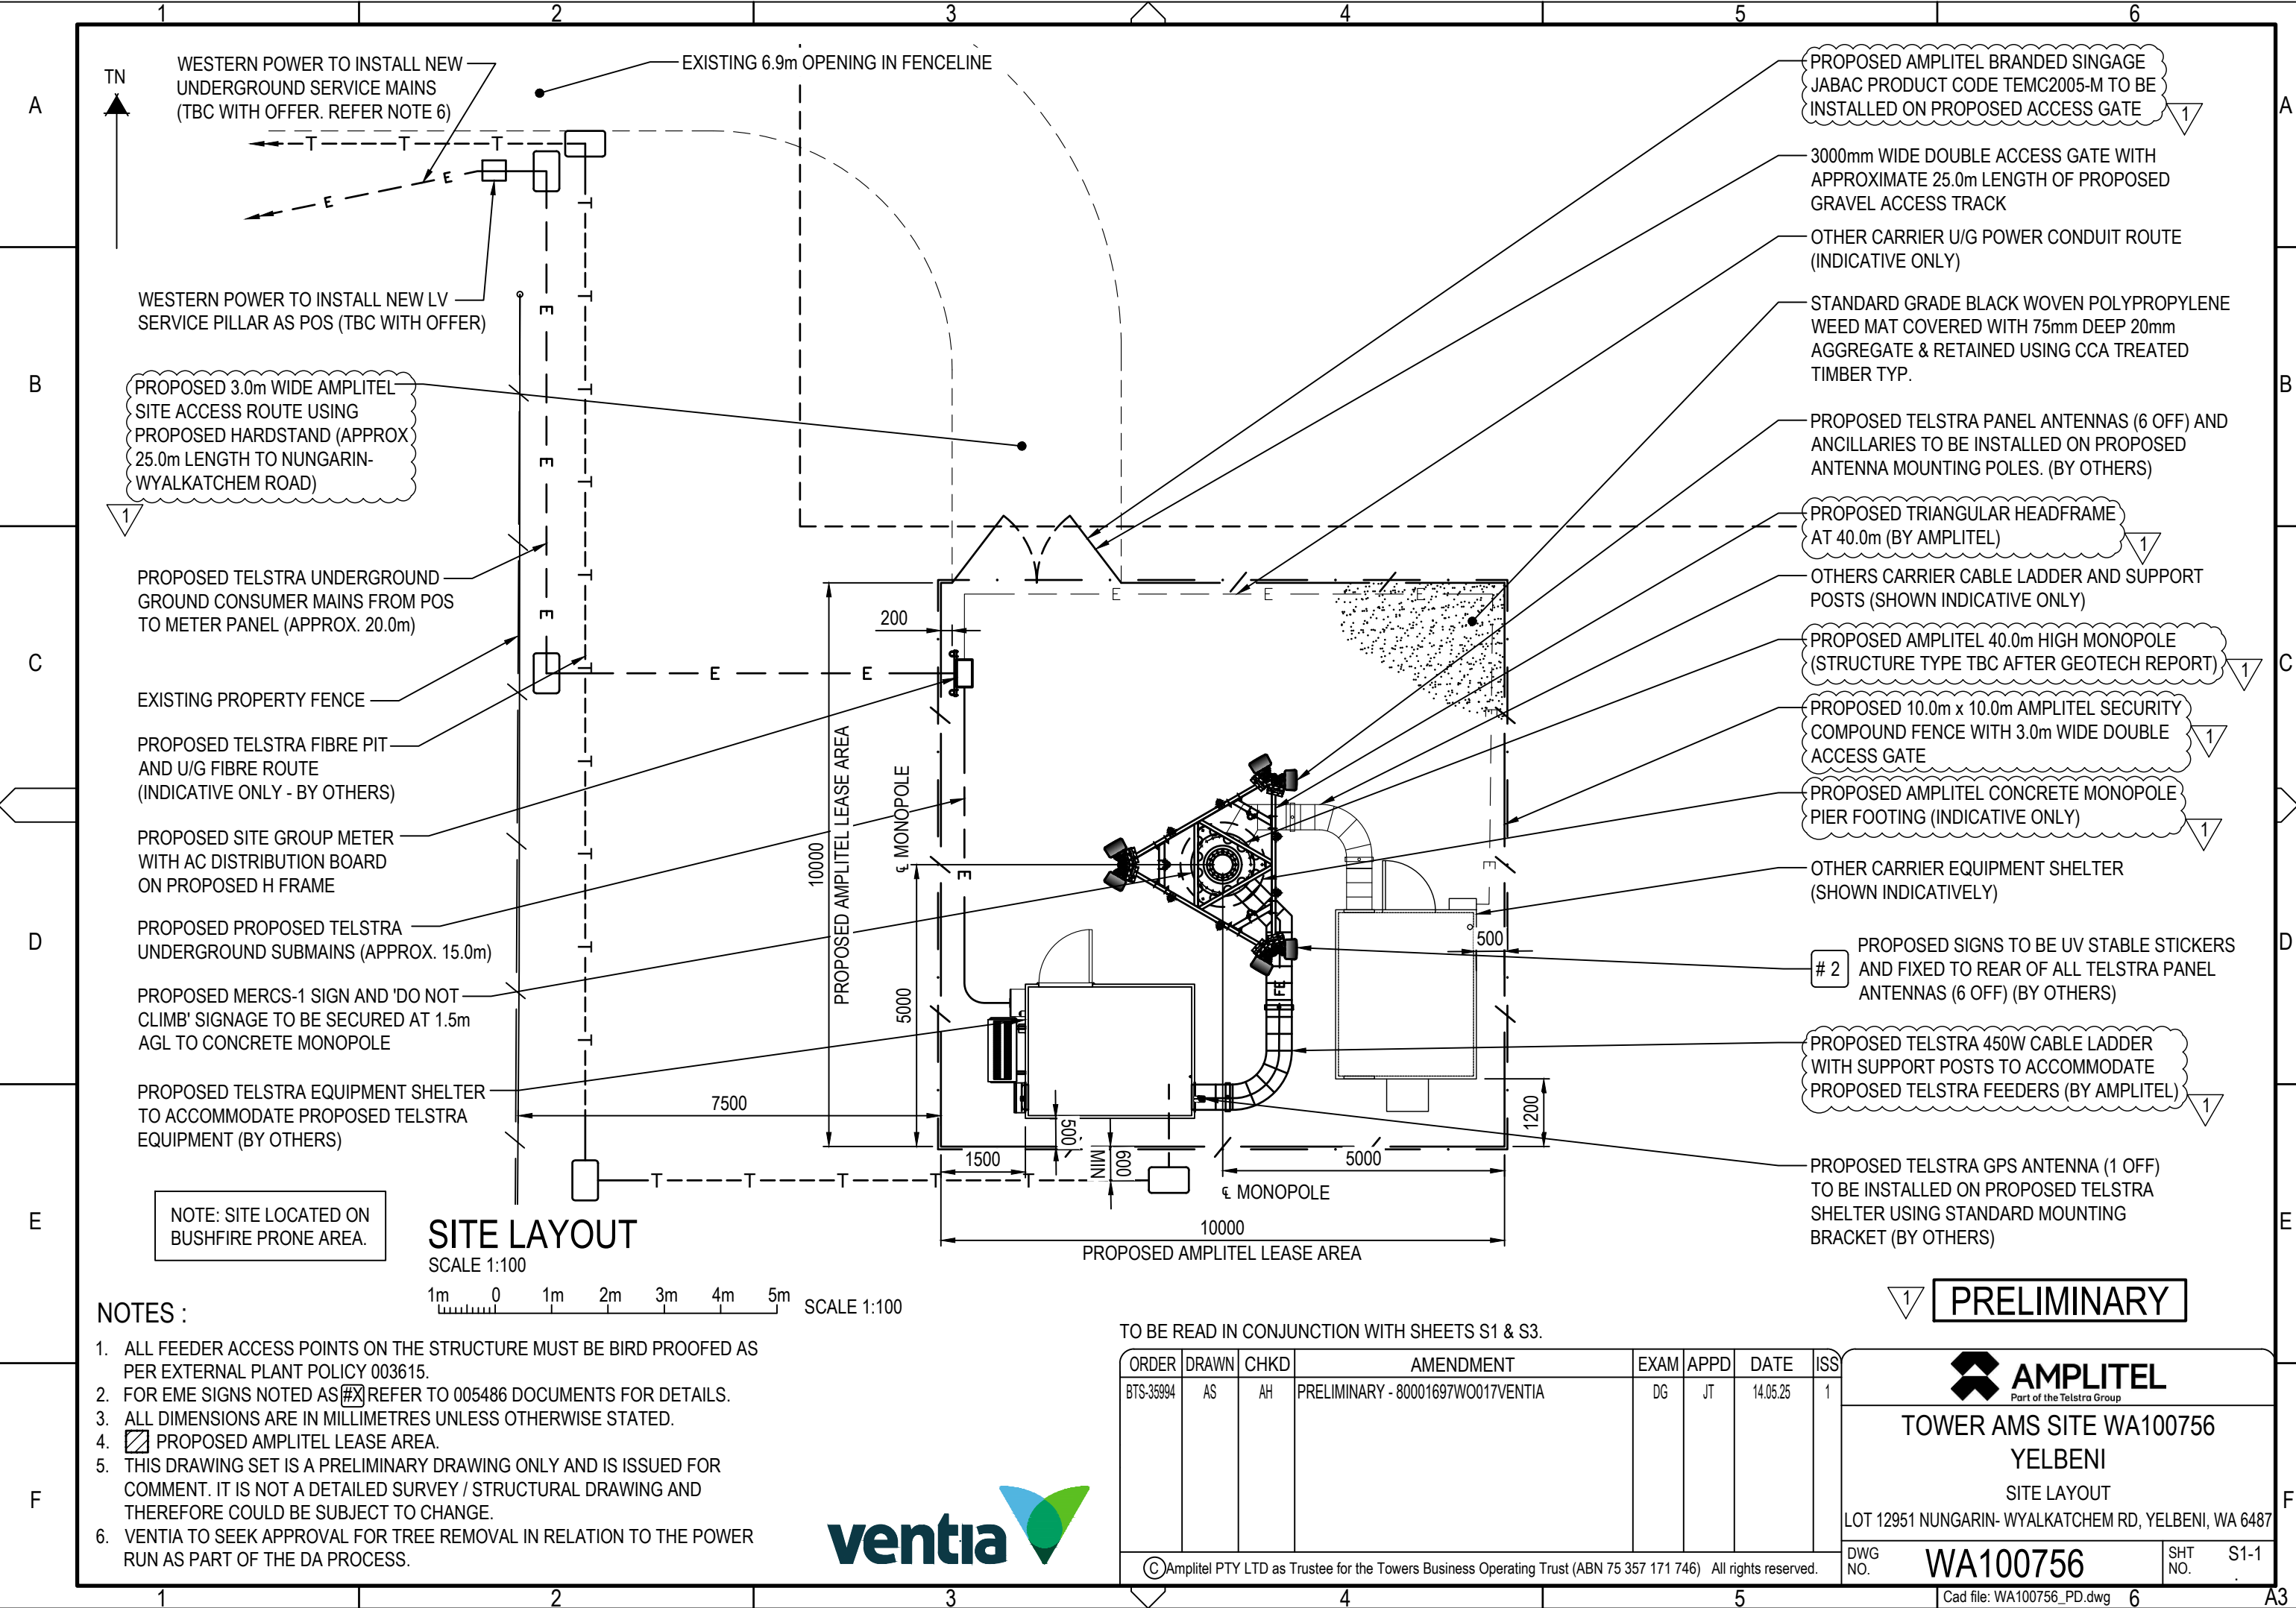

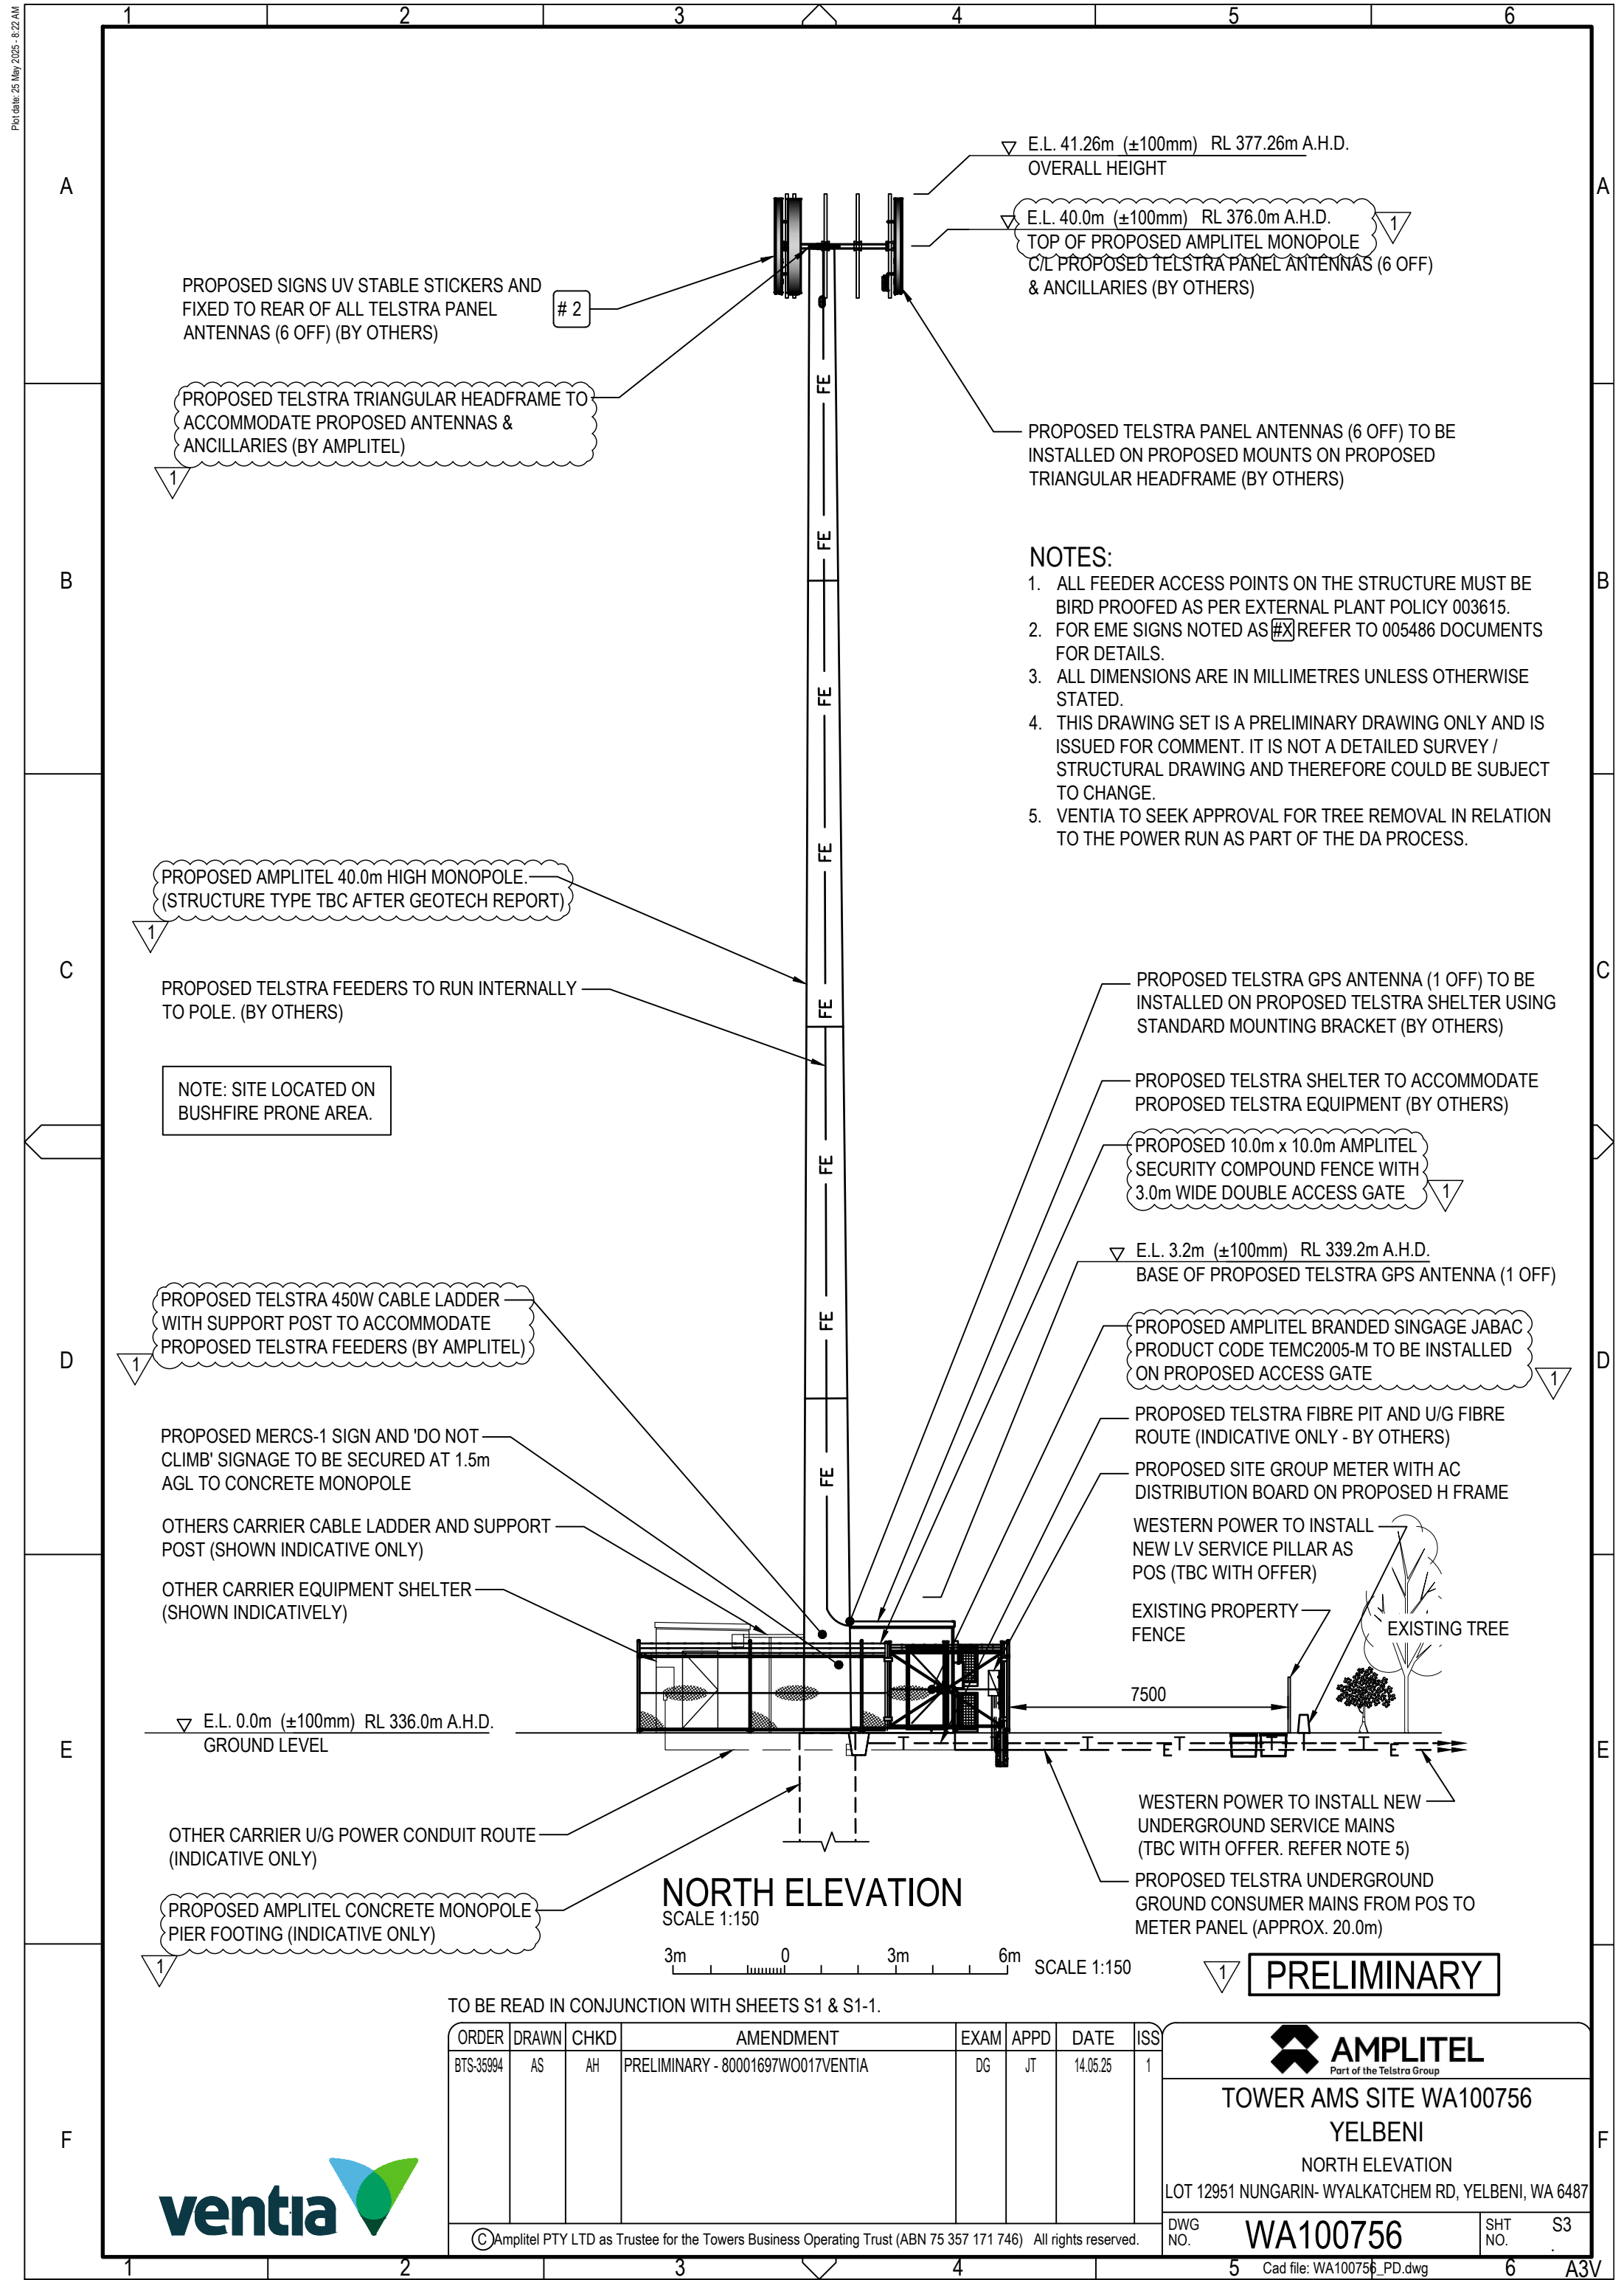

TO BE READ IN CONJUNCTION WITH SHEETS S1 & S1-1.

ORDER	DRAWN	CHKD	AMENDMENT	EXAM	APPD	DATE	ISS
BTS-35994	AS	AH	PRELIMINARY - 80001697W0017VENTIA	DG	JT	14.05.25	1
©Amplitel PTY LTD as Trustee for the Towers Business Operating Trust (ABN 75 357 171 746) All rights reserved.							



TOWER AMS SITE WA100756
YELBENI

NORTH ELEVATION
LOT 12951 NUNGARIN- WYALKATCHEM RD, YELBENI, WA 6487

DWG NO. **WA100756** SHT NO. **S3**